

COUNTY OF FAIRFAX, VIRGINIA

SPECIAL PERMIT RESOLUTION OF THE BOARD OF ZONING APPEALS

ARNOLD L. & JULIA F. PUNARO, SP 2011-DR-033 Appl. under Sect(s). 8-922 of the Zoning Ordinance to permit reduction of certain yard requirements to permit construction of addition 15.0 ft. from rear lot line. Located at 6918 Bonheim Ct. on approx. 15,712 sq. ft. of land zoned R-3. Dranesville District. Tax Map 30-4 ((52)) 6. Mr. Smith moved that the Board of Zoning Appeals adopt the following resolution:

WHEREAS, the captioned application has been properly filed in accordance with the requirements of all applicable State and County Codes and with the by-laws of the Fairfax County Board of Zoning Appeals; and

WHEREAS, following proper notice to the public, a public hearing was held by the Board on July 13, 2011, and

WHEREAS, the Board has made the following findings of fact:

1. The applicants are the owners of the land.
2. The present zoning is R-3.
3. The area of the lot is 15,712 square feet.
4. Staff has recommended approval.
5. The rationale and analysis provided by staff in the staff report is adopted.
6. This is not going to have any negative impact, and certainly not on the property owner, the high school, behind the subject property.
7. This will certainly also alleviate a concern right now with a safety issue.

AND WHEREAS, the Board of Zoning Appeals has reached the following conclusions of law:

THAT the applicant has presented testimony indicating compliance with the general standards for Special Permit Uses as set forth in Sect. 8-006 and the additional standards for this use as contained in the Zoning Ordinance.

NOW, THEREFORE, BE IT RESOLVED that the subject application is **APPROVED** with the following limitations:

1. These conditions shall be recorded by the applicant among the land records of Fairfax County for this lot prior to the issuance of a building permit. A certified copy of the recorded conditions shall be provided to the Zoning Permit Review Branch, Department of Planning and Zoning.
2. This special permit is approved for the location and size of a screened porch addition (approximately 419 square feet), as shown on the plat prepared by Charles P. Johnson & Associates, Inc., dated June 5, 2009 as sealed through April 13, 2011, as submitted with this application and is not transferable to other land.
3. Pursuant to Paragraph 4 of Section 8-922 of the Zoning Ordinance, the resulting gross floor area of an addition to the existing principal structure may be up to 150 percent of the gross floor area of the dwelling that existed at the time of the first expansion (6,684 square feet


existing + 10,026 square feet (150%) = 16,710 square feet maximum permitted on lot) regardless of whether such addition complies with the minimum yard requirement or is the subject of a subsequent yard reduction special permit. Notwithstanding the definition of gross floor area as set forth in the Ordinance, the gross floor area of a single family dwelling for the purpose of this paragraph shall be deemed to include the floor area of any attached garage. Subsequent additions that meet minimum yard requirements shall be permitted without an amendment to this special permit.

4. The addition shall be generally consistent with the architectural renderings and materials as shown on Attachment 1 to these conditions.

This approval, contingent upon the above-noted conditions, shall not relieve the applicant from compliance with the provisions of any applicable ordinances, regulations or adopted standards.

Pursuant to Sect. 8-015 of the Zoning Ordinance, this special permit shall automatically expire, without notice, thirty (30) months after the date of approval unless construction has commenced and has been diligently prosecuted. The Board of Zoning Appeals may grant additional time to commence construction if a written request for additional time is filed with the Zoning Administrator prior to the date of expiration of the special permit. The request must specify the amount of additional time requested, the basis for the amount of time requested and an explanation of why additional time is required.

Mr. Byers seconded the motion, which carried by a vote of 6-0. Chairman Ribble was absent from the meeting.

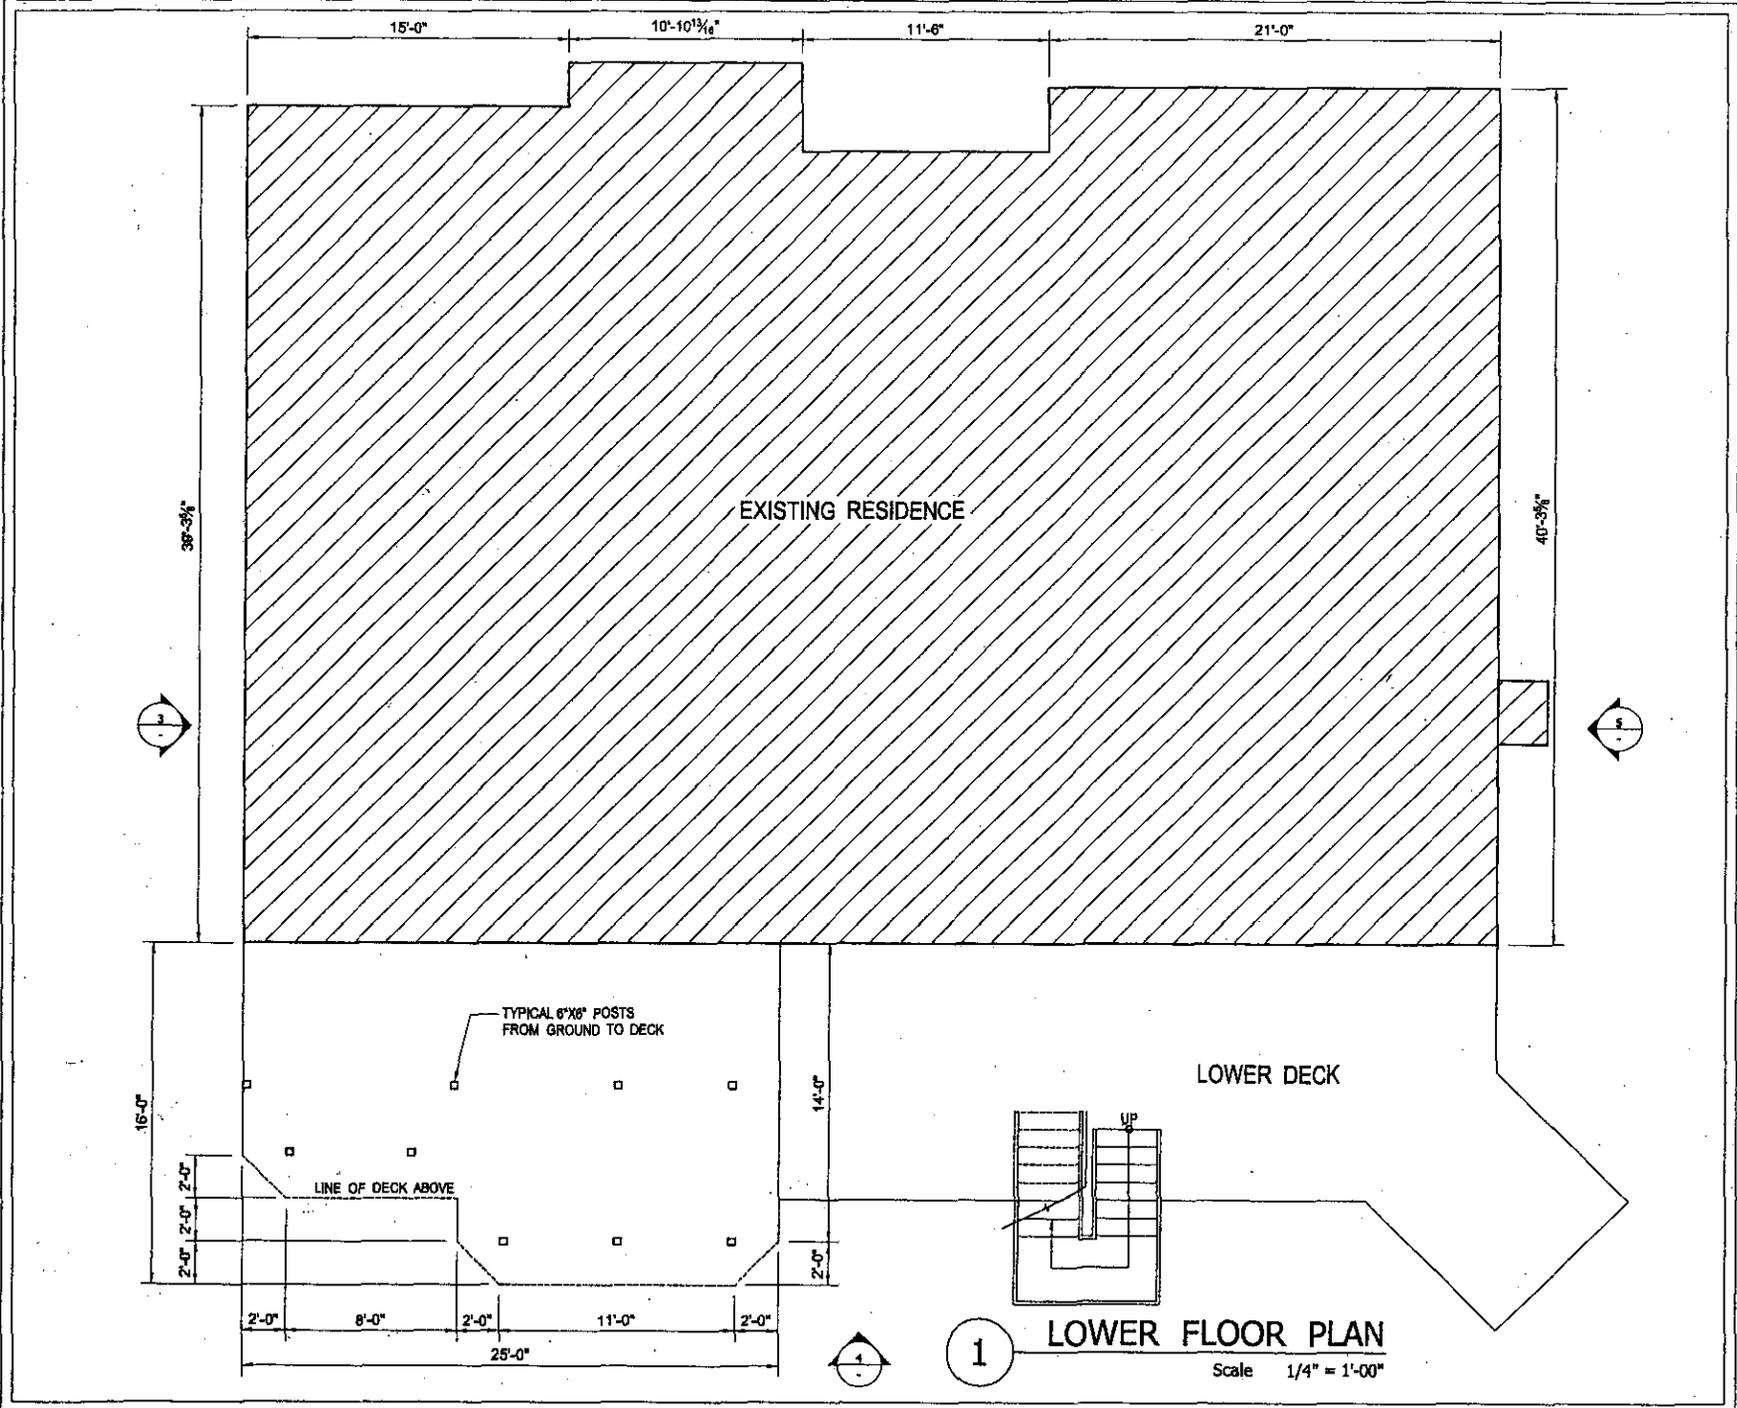


A-1

6918 BONHEIM COURT
MCLEAN, VA 22101

E Z CAD DESIGNS
(571) 330 2259
4871 BENECHA LANE
DUMFRIES, VA 22025

PREPARED BY:
SCHUYLER AHRENS
CONSULTANT

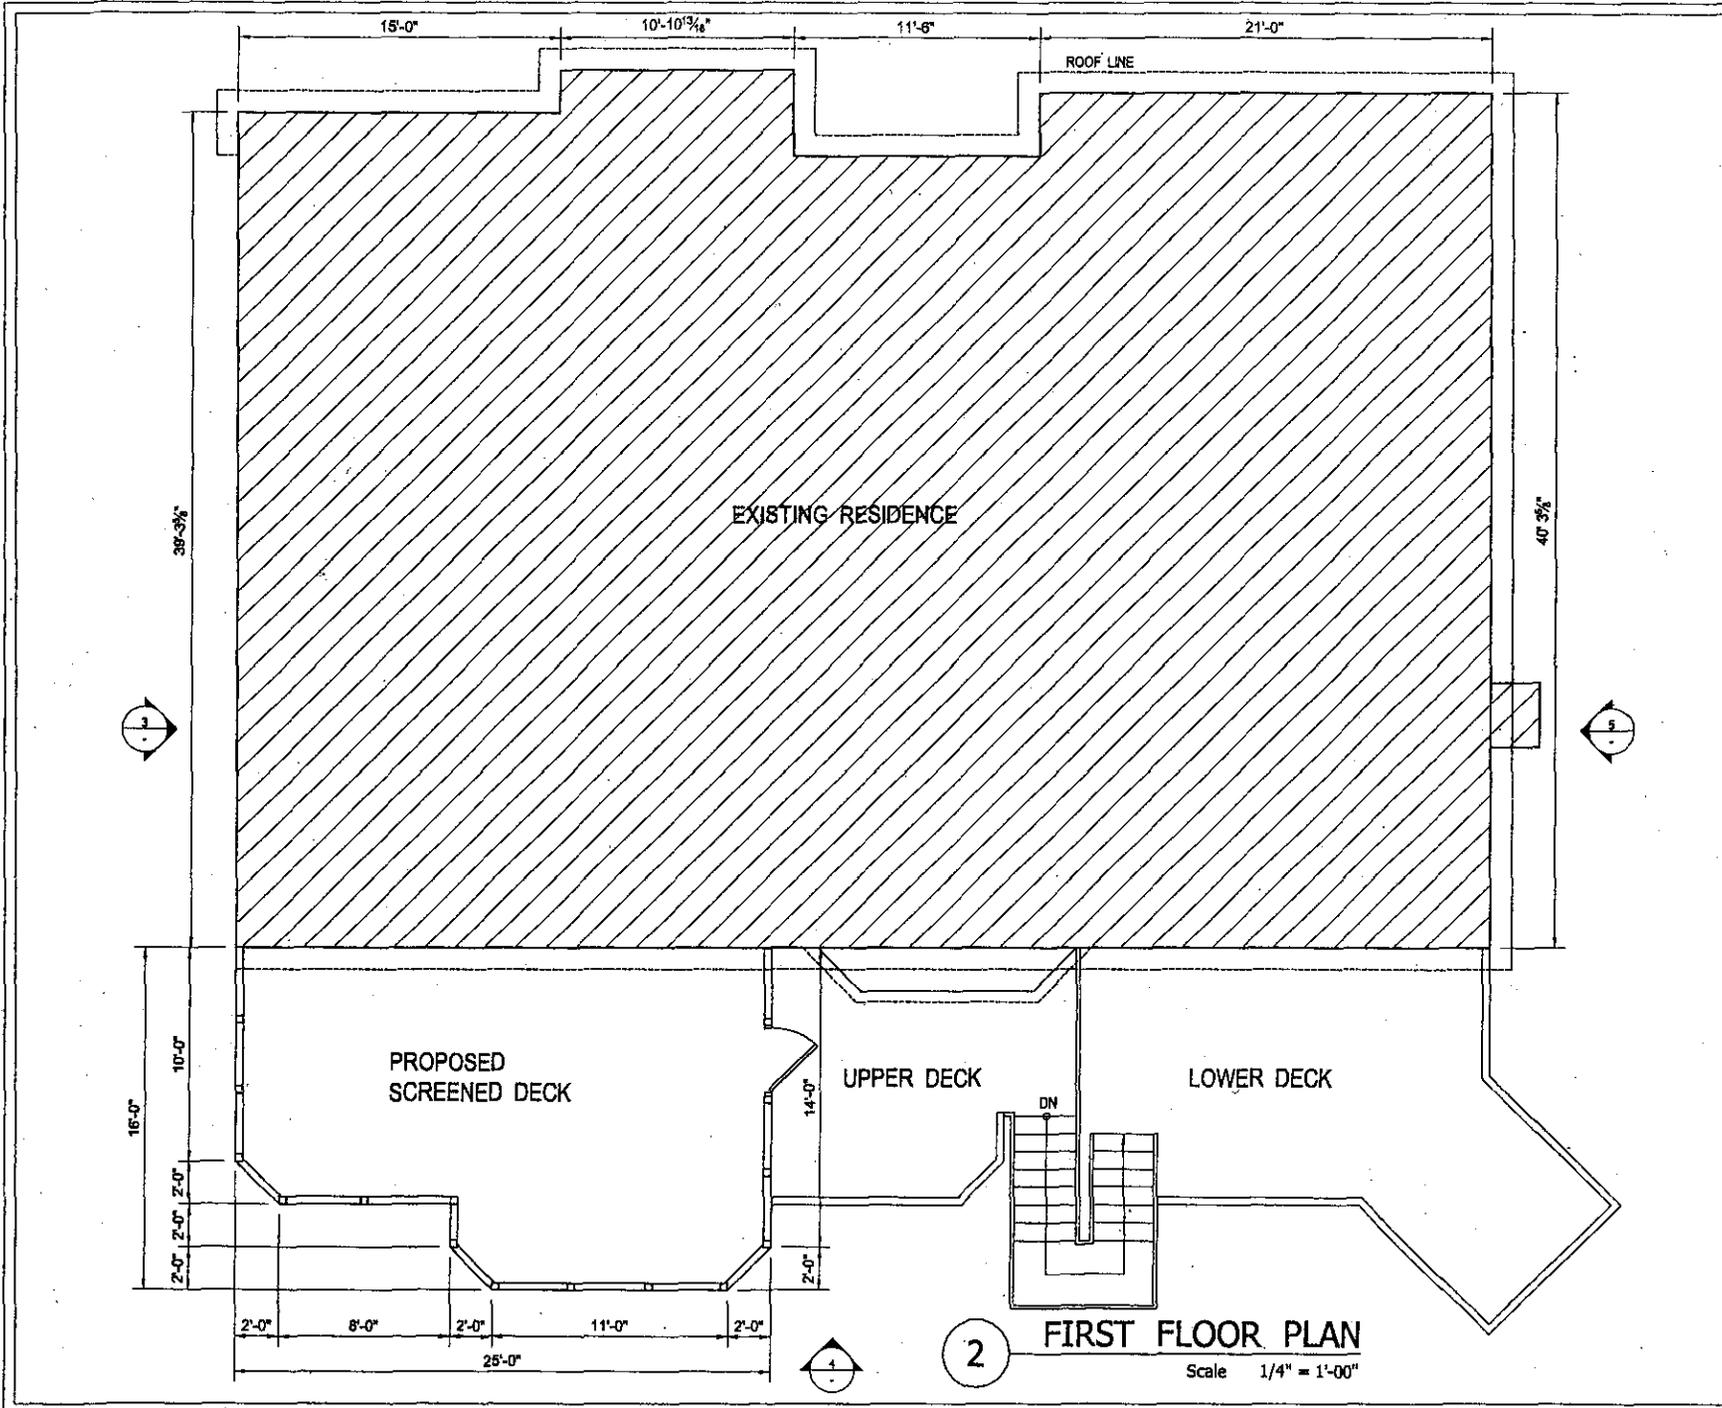


A-2

6918 BONHEIM COURT
 NILEM, VA 22101

E Z CAD DESIGNS
 (571) 330 2255
 4871 BENECHA LANE
 DANFRIES, VA 22025

PREPARED BY:
 SCHUYLER AHRENS
 CONSULTANT

3 ELEVATION
Scale 1/4" = 1'-00"

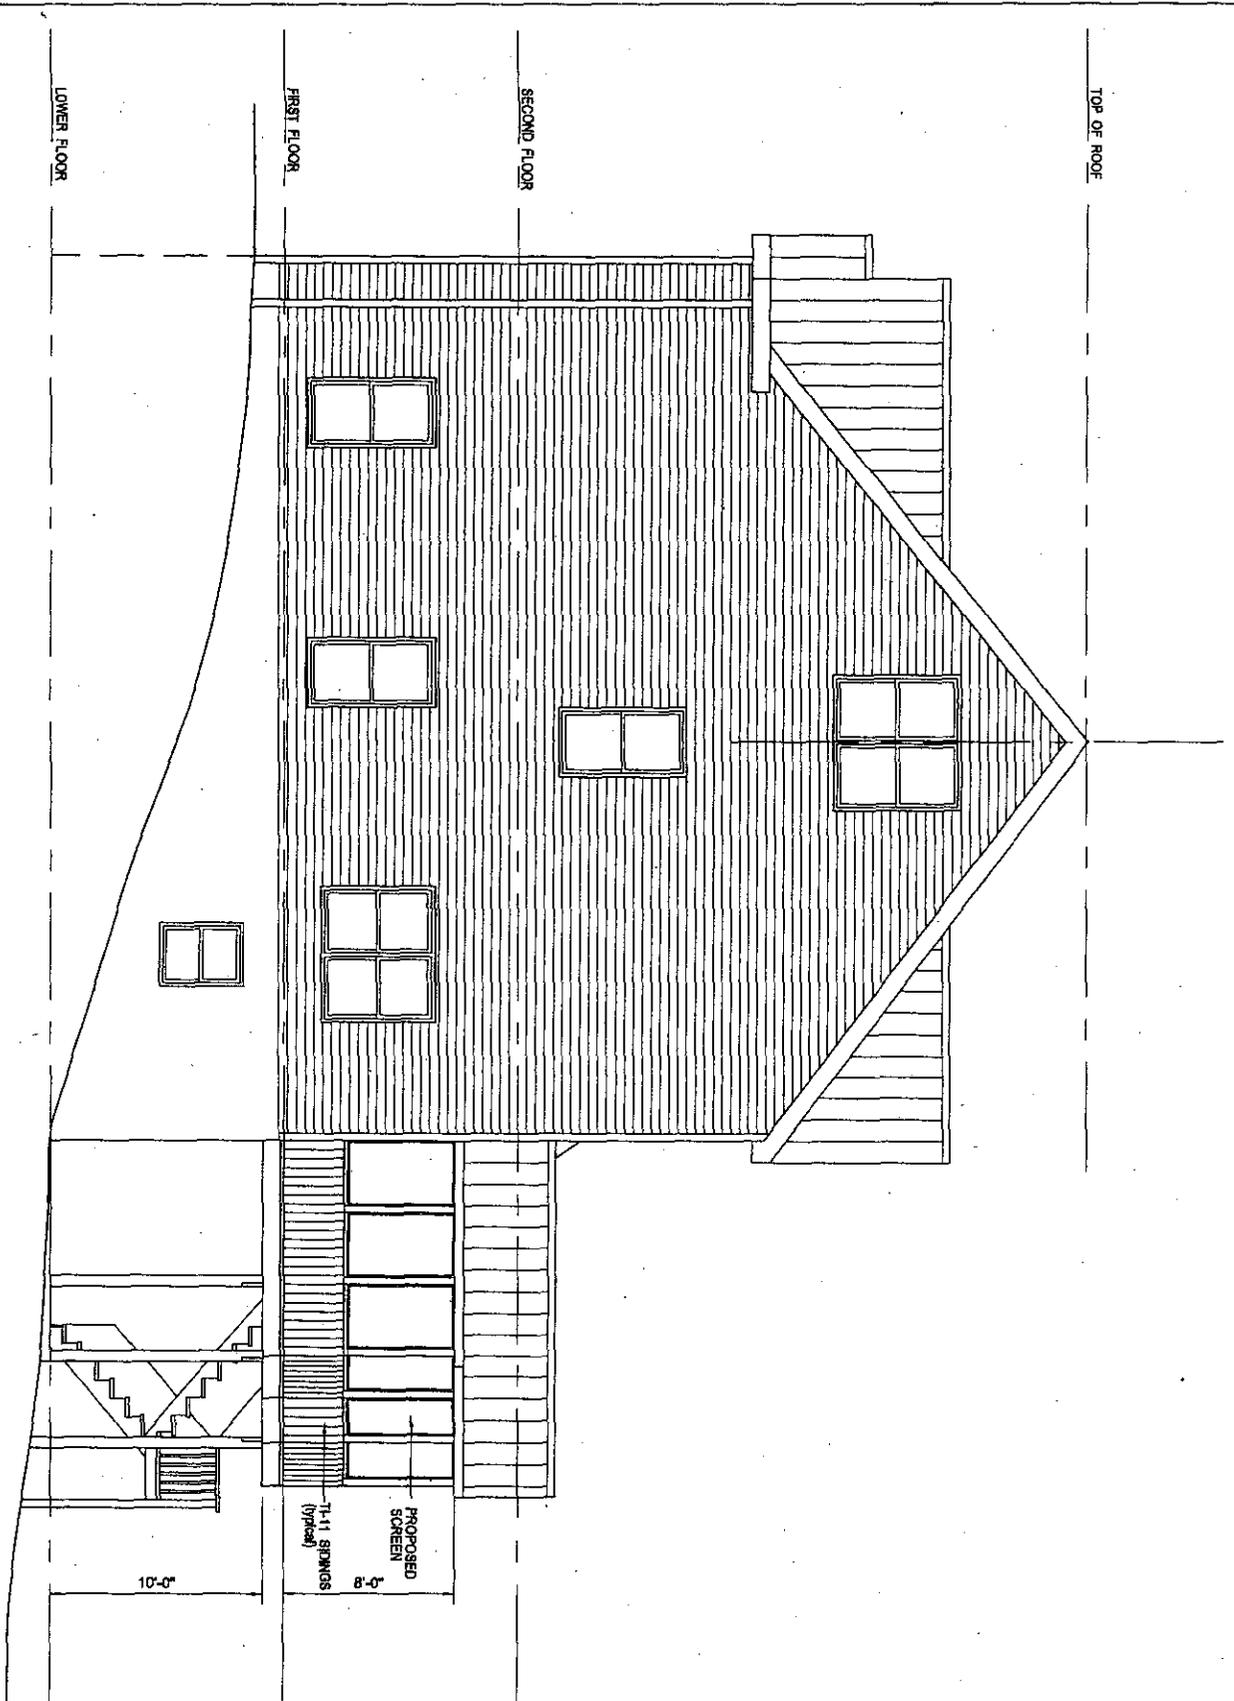

PREPARED BY:
SCHUYLER AHRENS
CONSULTANT

E Z CAD DESIGNS
(571) 330 2269
4871 BENEZIA LANE
DUMFRIES, VA 22025

6918 BONHEIM COURT
MCLEAN, VA 22101

A-3



4 ELEVATION
 Scale 1/4" = 1'-0"

PREPARED BY:
SCHUYLER AHRENS
 CONSULTANT

E Z CAD DESIGNS
 (571) 330 2259
 4873 BENEZIA LANE
 DUMFRIES, VA 22025


6918 BONHEIM COURT
 McLEAN, VA 22101

A-4

5

ELEVATION

Scale 1/4" = 1'-0"

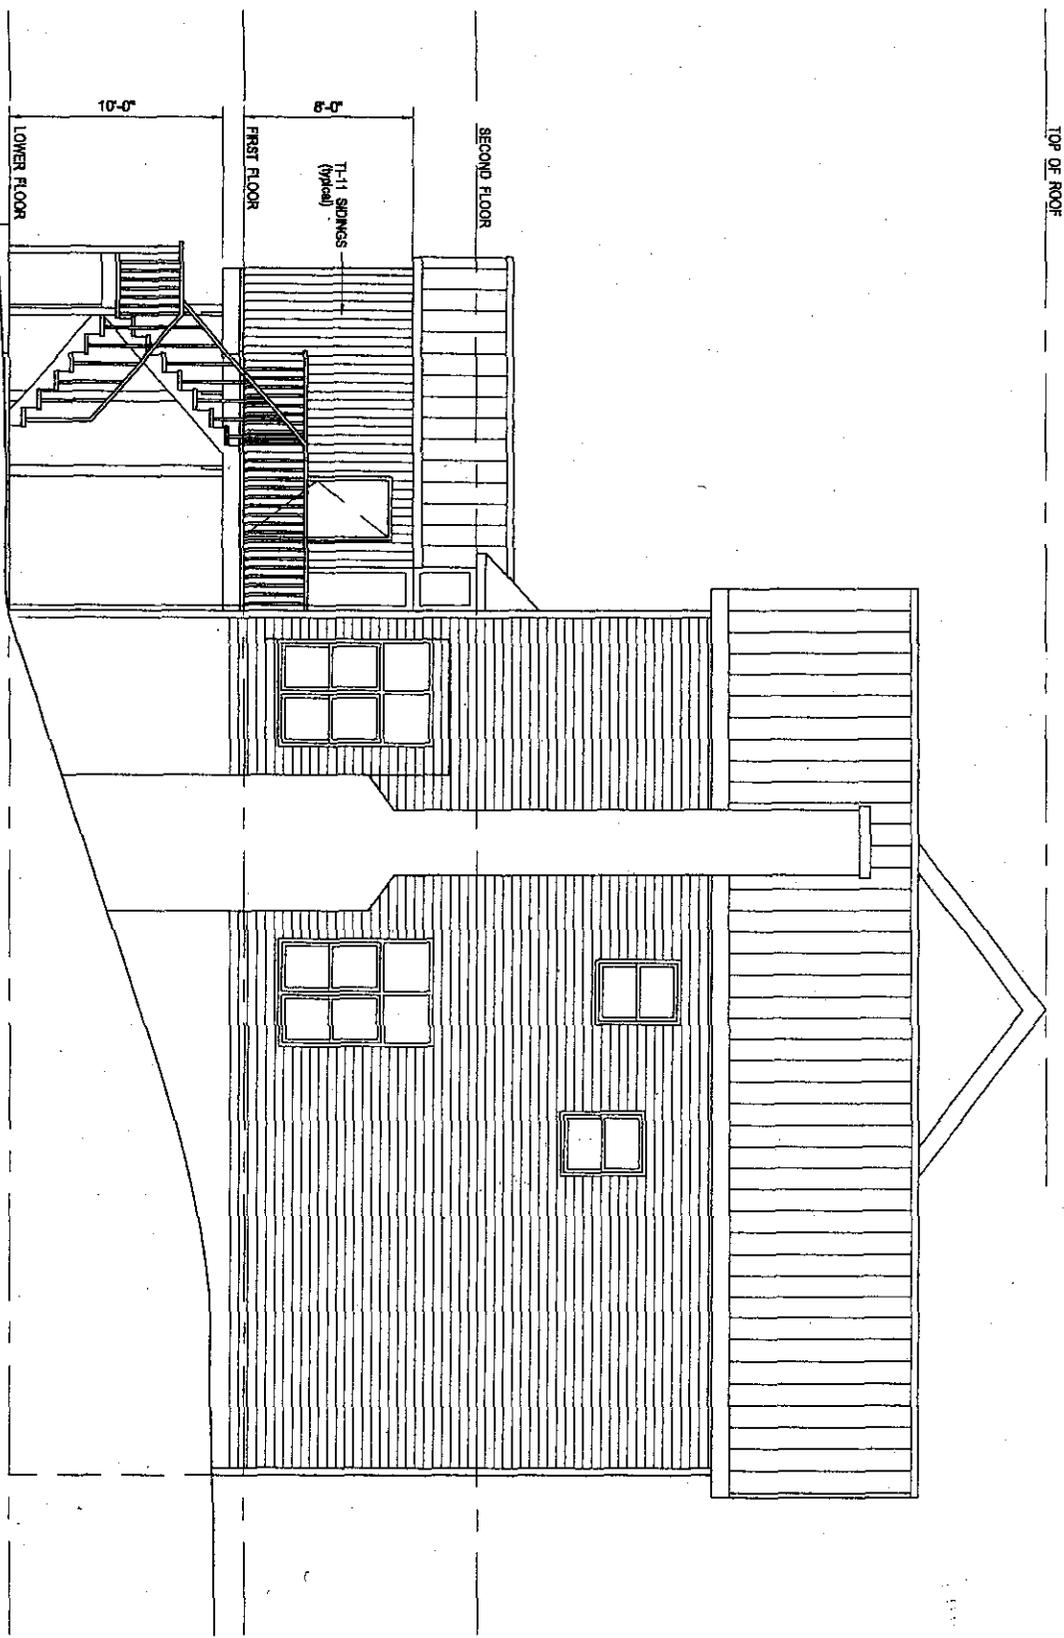


PREPARED BY:
SCHUYLER AHRENS
CONSULTANT

E Z CAD DESIGNS
(571) 330 2258
4871 BENEZIA LANE
DUMFRIES, VA 22025

6918 BONHEIM COURT
MCLEAN, VA 22101

A-5

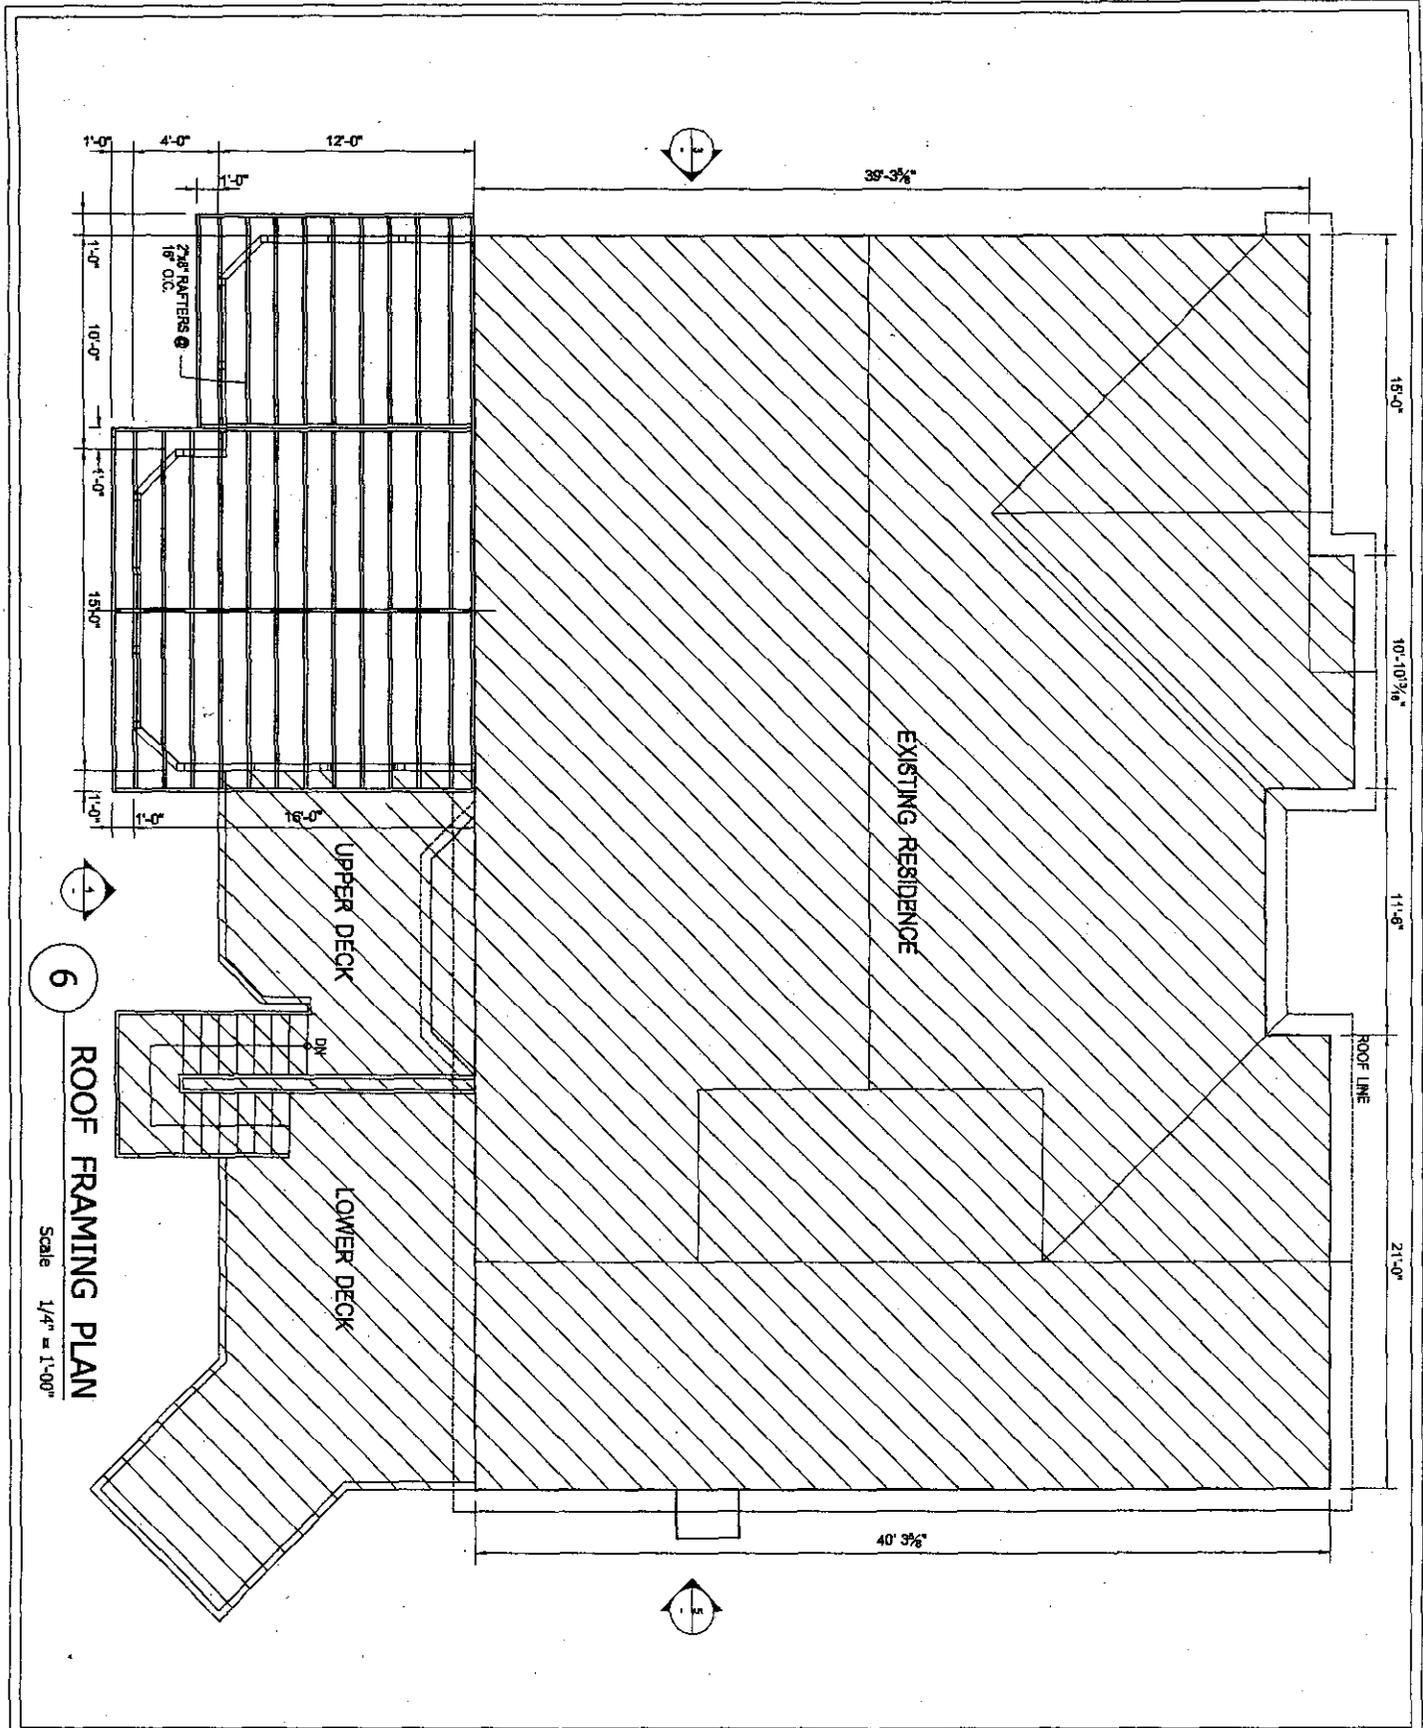

6
ROOF FRAMING PLAN
 Scale 1/4" = 1'-00"

PREPARED BY:
SCHUYLER AHRENS
 CONSULTANT

E Z CAD DESIGNS
 (571) 330 2259
 4871 BENEZIA LANE
 DUMFRIES, VA 22025

6918 BONHEIM COURT
 McLEAN, VA 22101

S-1