

## COUNTY OF FAIRFAX, VIRGINIA

### SPECIAL PERMIT RESOLUTION OF THE BOARD OF ZONING APPEALS

ANTHONY CICCÒ, JR., AND LINDA CICCÒ, SP 2010-BR-005 Appl. under Sect(s). 8-922 of the Zoning Ordinance to permit reduction of certain yard requirements to permit construction of addition 6.6 ft. from side lot line such that side yards total 14.4 ft. Located at 5100 King David Blvd. on approx. 8,939 sq. ft. of land zoned R-3 (Cluster). Braddock District. Tax Map 69-4 ((12)) 151. (Decision deferred from 3/24/10) Mr. Byers moved that the Board of Zoning Appeals adopt the following resolution:

WHEREAS, the captioned application has been properly filed in accordance with the requirements of all applicable State and County Codes and with the by-laws of the Fairfax County Board of Zoning Appeals; and

WHEREAS, following proper notice to the public, a public hearing was held by the Board on March 31, 2010; and

WHEREAS, the Board has made the following findings of fact:

1. The applicant is the owner of the land.
2. The application meets all of the submission requirements set forth in 8-922.
3. Staff recommends approval.
4. The staff's rationale is adopted.

AND WHEREAS, the Board of Zoning Appeals has reached the following conclusions of law:

THAT the applicant has presented testimony indicating compliance with the general standards for Special Permit Uses as set forth in Sect. 8-006 and the additional standards for this use as contained in the Zoning Ordinance.


NOW, THEREFORE, BE IT RESOLVED that the subject application is **APPROVED** with the following limitations:

1. These conditions shall be recorded by the applicant among the land records of Fairfax County for this lot prior to the issuance of a building permit. A certified copy of the recordation shall be provided to the Zoning Permit Review Branch, Department of Planning and Zoning.
2. This special permit is approved for the location and size of a proposed garage addition as shown on the plat prepared by George M. O'Quinn, Dominion Surveyors, Inc. dated and signed October 21, 2009, submitted with this application and is not transferable to other land.
3. Pursuant to Provision 4 of Section 8-922 of the Zoning Ordinance, the resulting gross floor area of the existing principal structures may be up to 150 percent of the gross floor area of the dwelling that existed at the time of the first expansion (2,403 square feet existing + 3,604.5 (150%) = 6,007.5 permitted) regardless of whether such addition complies with the minimum yard requirement or is the subject of a subsequent yard reduction, special permit or variance. Notwithstanding the definition of gross floor area as set forth in the Ordinance, the gross floor area of a single family dwelling for the purpose of this paragraph shall be deemed to include the floor area of any attached garage. Subsequent additions that meet minimum yard requirements shall be permitted without an amendment to this special permit.

4. The addition shall be consistent with the architectural renderings and materials included in Attachment 1 to these conditions.

This approval, contingent upon the above-noted conditions, shall not relieve the applicant from compliance with the provisions of any applicable ordinances, regulations or adopted standards.

Pursuant to Sect. 8-015 of the Zoning Ordinance, this special permit shall automatically expire, without notice, thirty (30) months after the date of approval unless construction has commenced and been diligently prosecuted. The Board of Zoning Appeals may grant additional time to commence construction if a written request for additional time is filed with the Zoning Administrator prior to the date of expiration of the special permit. The request must specify the amount of additional time requested, the basis for the amount of time requested and an explanation of why additional time is required.

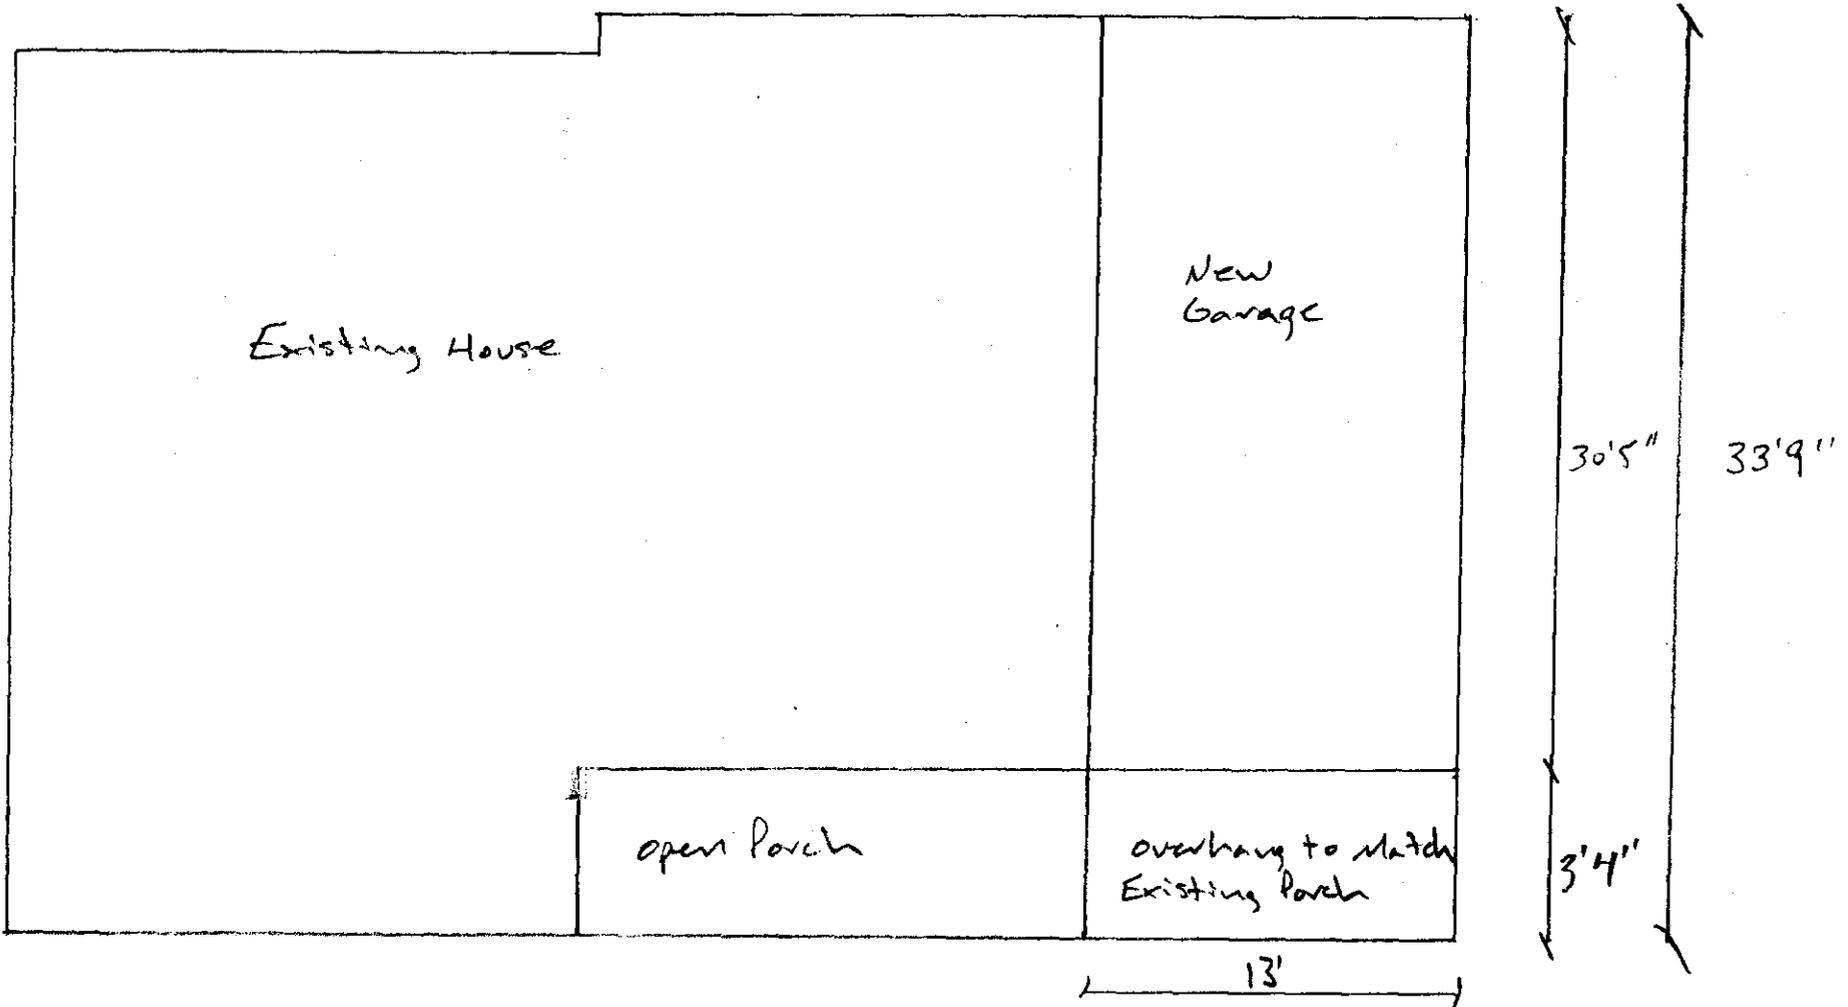

Amended Drawing  
Per Board Request  
on 3/31/10

Floor Plan

Scale 1/8" = 1'

5100 King David Blvd.

RECEIVED  
Department of Planning & Zoning


MAR 31 2010

Zoning Evaluation Division


RECEIVED  
Department of Planning & Zoning

SEP 11 2009

Zoning Evaluation Division

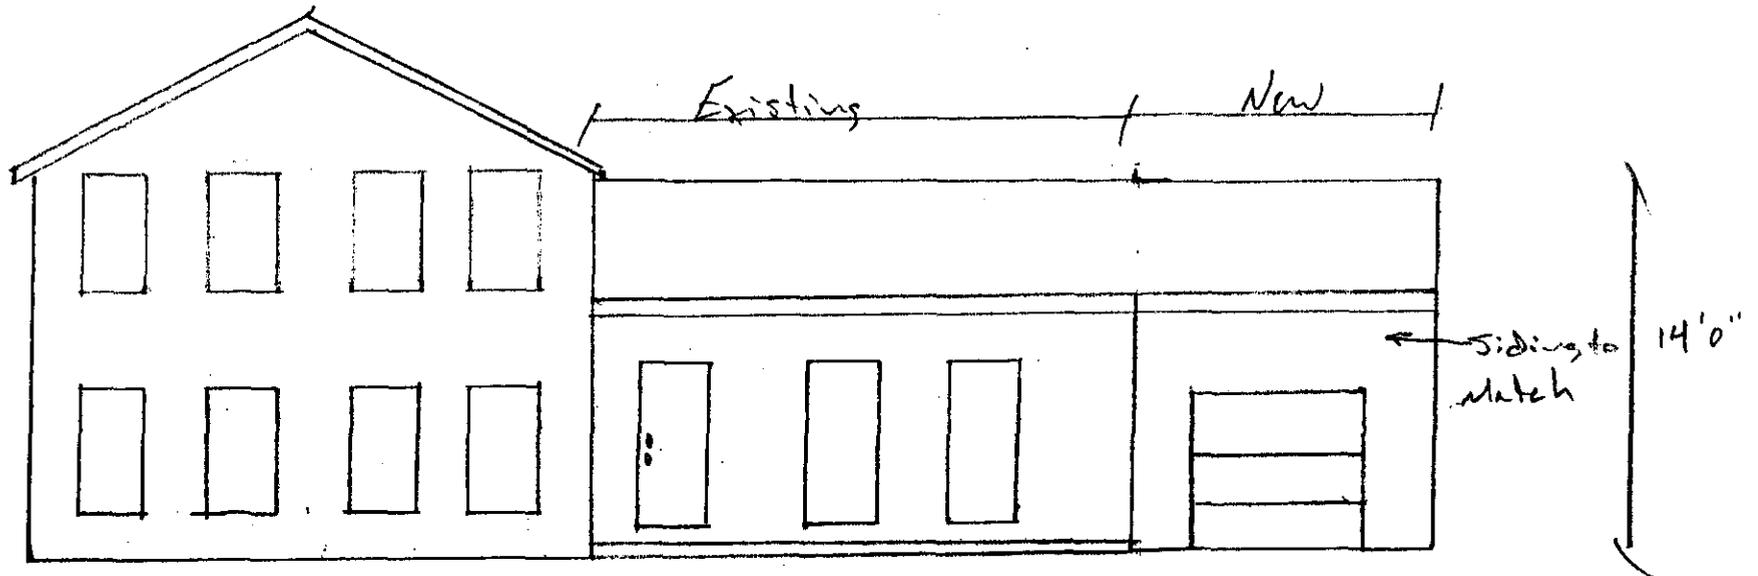

Front Elevation Scale 1/8" = 1'  
5100 King David Blvd.

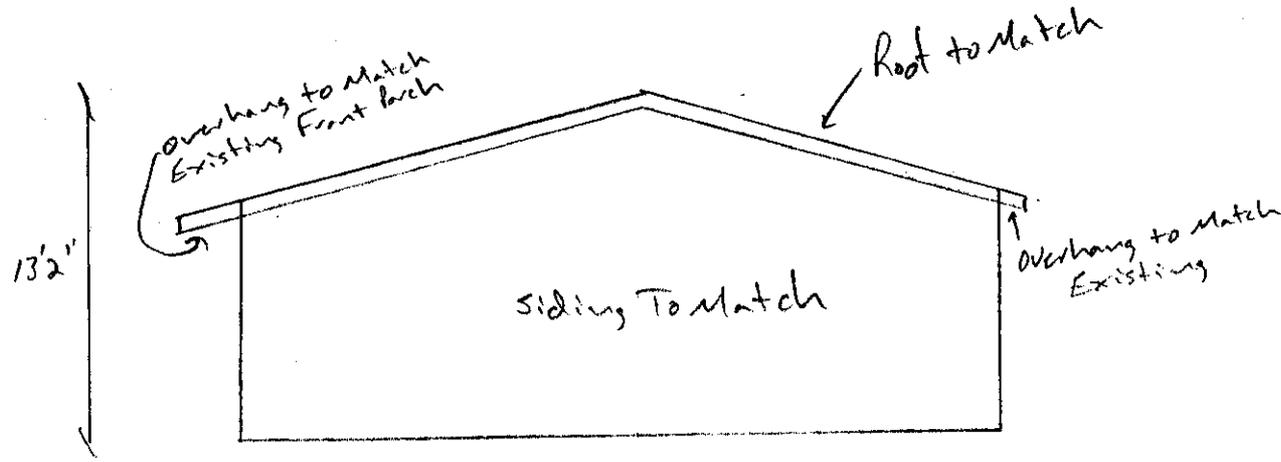

Amended Drawing  
Per Board Request  
on 3/31/10


Right Side Elevation of Garage  
5100 King David Blvd.

Scale 1/8" = 1'  
RECEIVED  
Department of Planning & Zoning  
MAR 31 2010  
Zoning Evaluation Division

RECEIVED  
Department of Planning & Zoning

SEP 11 2009

Zoning Evaluation Division

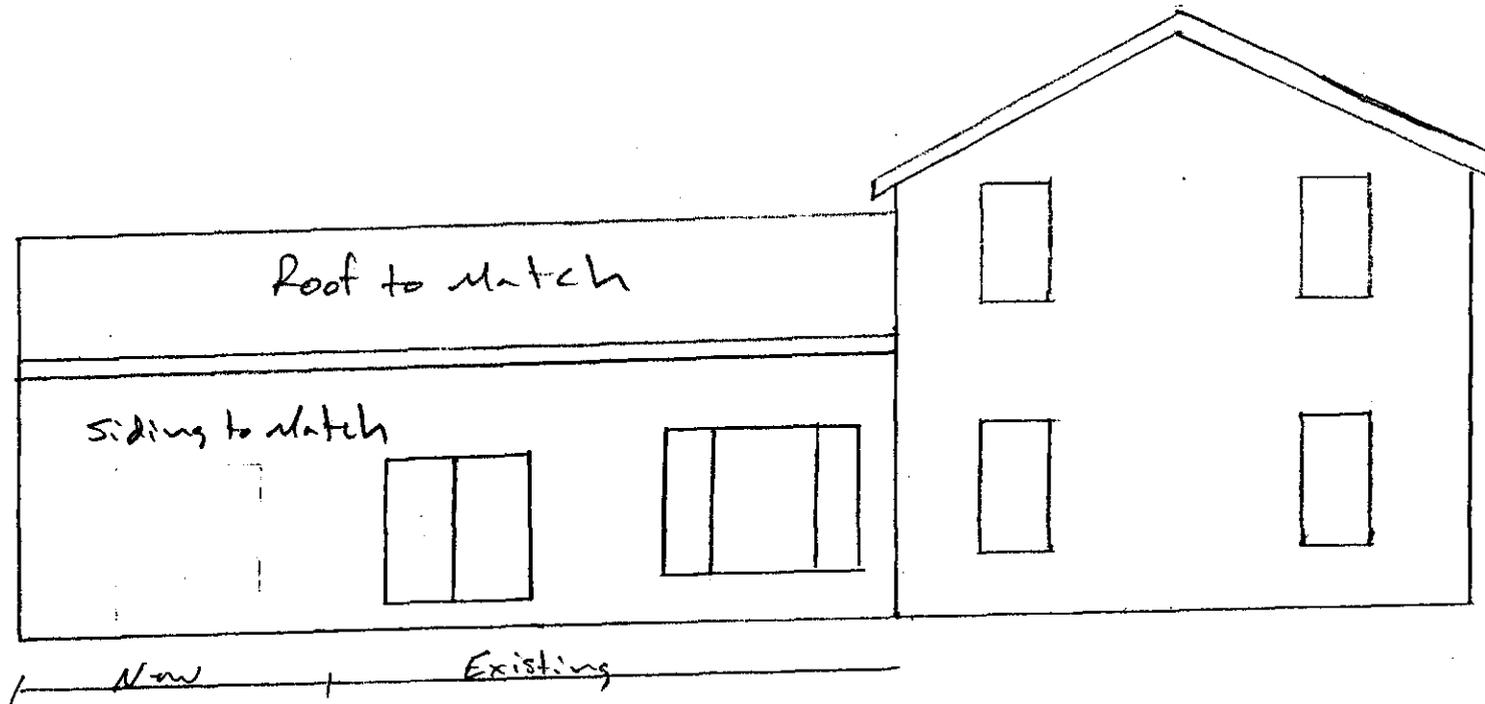

Rear Elevation Scale 1/8" = 1'

5100 Kings David Blvd.