

COUNTY OF FAIRFAX, VIRGINIA

SPECIAL PERMIT RESOLUTION OF THE BOARD OF ZONING APPEALS

JOHN J. LORIA AND PATRICIA R. LORIA, SP 2010-DR-052 Appl. under Sect(s). 8-918 of the Zoning Ordinance to permit an accessory dwelling unit within an existing dwelling. Located at 1025 Delf Dr. on approx. 20,576 sq. ft. of land zoned R-1. Dranesville District. Tax Map 21-3 ((15)) 11. Mr. Byers moved that the Board of Zoning Appeals adopt the following resolution:

WHEREAS, the captioned application has been properly filed in accordance with the requirements of all applicable State and County Codes and with the by-laws of the Fairfax County Board of Zoning Appeals; and

WHEREAS, following proper notice to the public, a public hearing was held by the Board on December 1, 2010; and

WHEREAS, the Board has made the following findings of fact:

1. The applicants are the owners of the land.
2. The staff recommends approval.
3. The rationale of staff is adopted.
4. There are letters of support.
5. There is no opposition to the accessory dwelling unit.
6. There are many of us that are facing the same issue and this seems to be a very reasonable way to resolve the issue of independence for those that are aging, and yet provide the kind of support and comfort that they need.

AND WHEREAS, the Board of Zoning Appeals has reached the following conclusions of law:

THAT the applicant has presented testimony indicating compliance with the general standards for Special Permit Uses as set forth in Sect. 8-006 and the additional standards for this use as contained in the Zoning Ordinance.

NOW, THEREFORE, BE IT RESOLVED that the subject application is **APPROVED** with the following limitations:


1. These conditions shall be recorded by the applicant among the land records of Fairfax County for this lot prior to the issuance of a building permit for the kitchen in the accessory unit. A certified copy of the recorded conditions shall be provided to the Zoning Permit Review Branch, Department of Planning and Zoning.
2. This approval is granted to the applicants only, John J. and Patricia R. Loria, and is not transferable without further action of this Board, and is for the location indicated on the application, 1025 Delf Drive (20,576 square feet), and is not transferable to other land.
3. This special permit is granted only for the purposes, structures and/or uses indicated on the plat prepared by Davis Buckley, A Professional Corporation, Architects and Planners, dated May 20, 2010, and approved with this application, as qualified by these development conditions.

4. A copy of this special permit SHALL BE POSTED in a conspicuous place on the property of the use and made available to all departments of the County of Fairfax during the hours of operation of the permitted use.
5. The occupants of the principal dwelling and the accessory dwelling unit shall be in accordance with Par. 5 of Sect. 8-918 of the Zoning Ordinance which states in part that one of the dwelling units shall be occupied by a person or persons who qualify as elderly (55 years of age or older) and/or permanently and totally disabled.
6. The accessory dwelling unit shall contain a maximum of 1,350 square feet, and the layout shall be generally as depicted on the floor plan included as Attachment 1 to these conditions.
7. All applicable building permits and final inspections shall be obtained for construction of the kitchen in the accessory dwelling unit prior to occupancy.
8. Provisions shall be made for the inspection of the property by County personnel during reasonable hours upon prior notice and the accessory dwelling unit shall meet the applicable regulation for building, safety, health and sanitation.
9. The accessory dwelling unit shall be approved for a period of five (5) years from the final approval date of the special permit and may be extended for five (5) year periods with prior approval of the Zoning Administrator in accordance with Section 8-012 of the Zoning Ordinance.
10. If the use of the accessory dwelling unit ceases and/or the property is sold or otherwise conveyed, the accessory structure shall be converted to a use permitted by the Zoning Ordinance or if the property is sold or conveyed, a special permit amendment may be submitted to permit the continued use of an accessory dwelling unit.
11. Parking shall be provided on site as shown on the special permit plat.

This approval, contingent on the above-noted conditions, shall not relieve the applicant from compliance with the provisions of any applicable ordinances, regulations, or adopted standards.

Pursuant to Sect.8-015 of the Zoning Ordinance, this special permit shall automatically expire, without notice, thirty (30) months after the date of approval unless the use has been established as outlined above. The Board of Zoning Appeals may grant additional time to establish the use if a written request for additional time is filed with the Zoning Administrator prior to the date of expiration of the special permit. The request must specify the amount of additional time requested, the basis for the amount of time requested and an explanation of why additional time is required.

Ms. Gibb seconded the motion, which carried by a vote of 5-0. Chairman Ribble was not present for the vote. Mr. Smith was absent from the meeting.

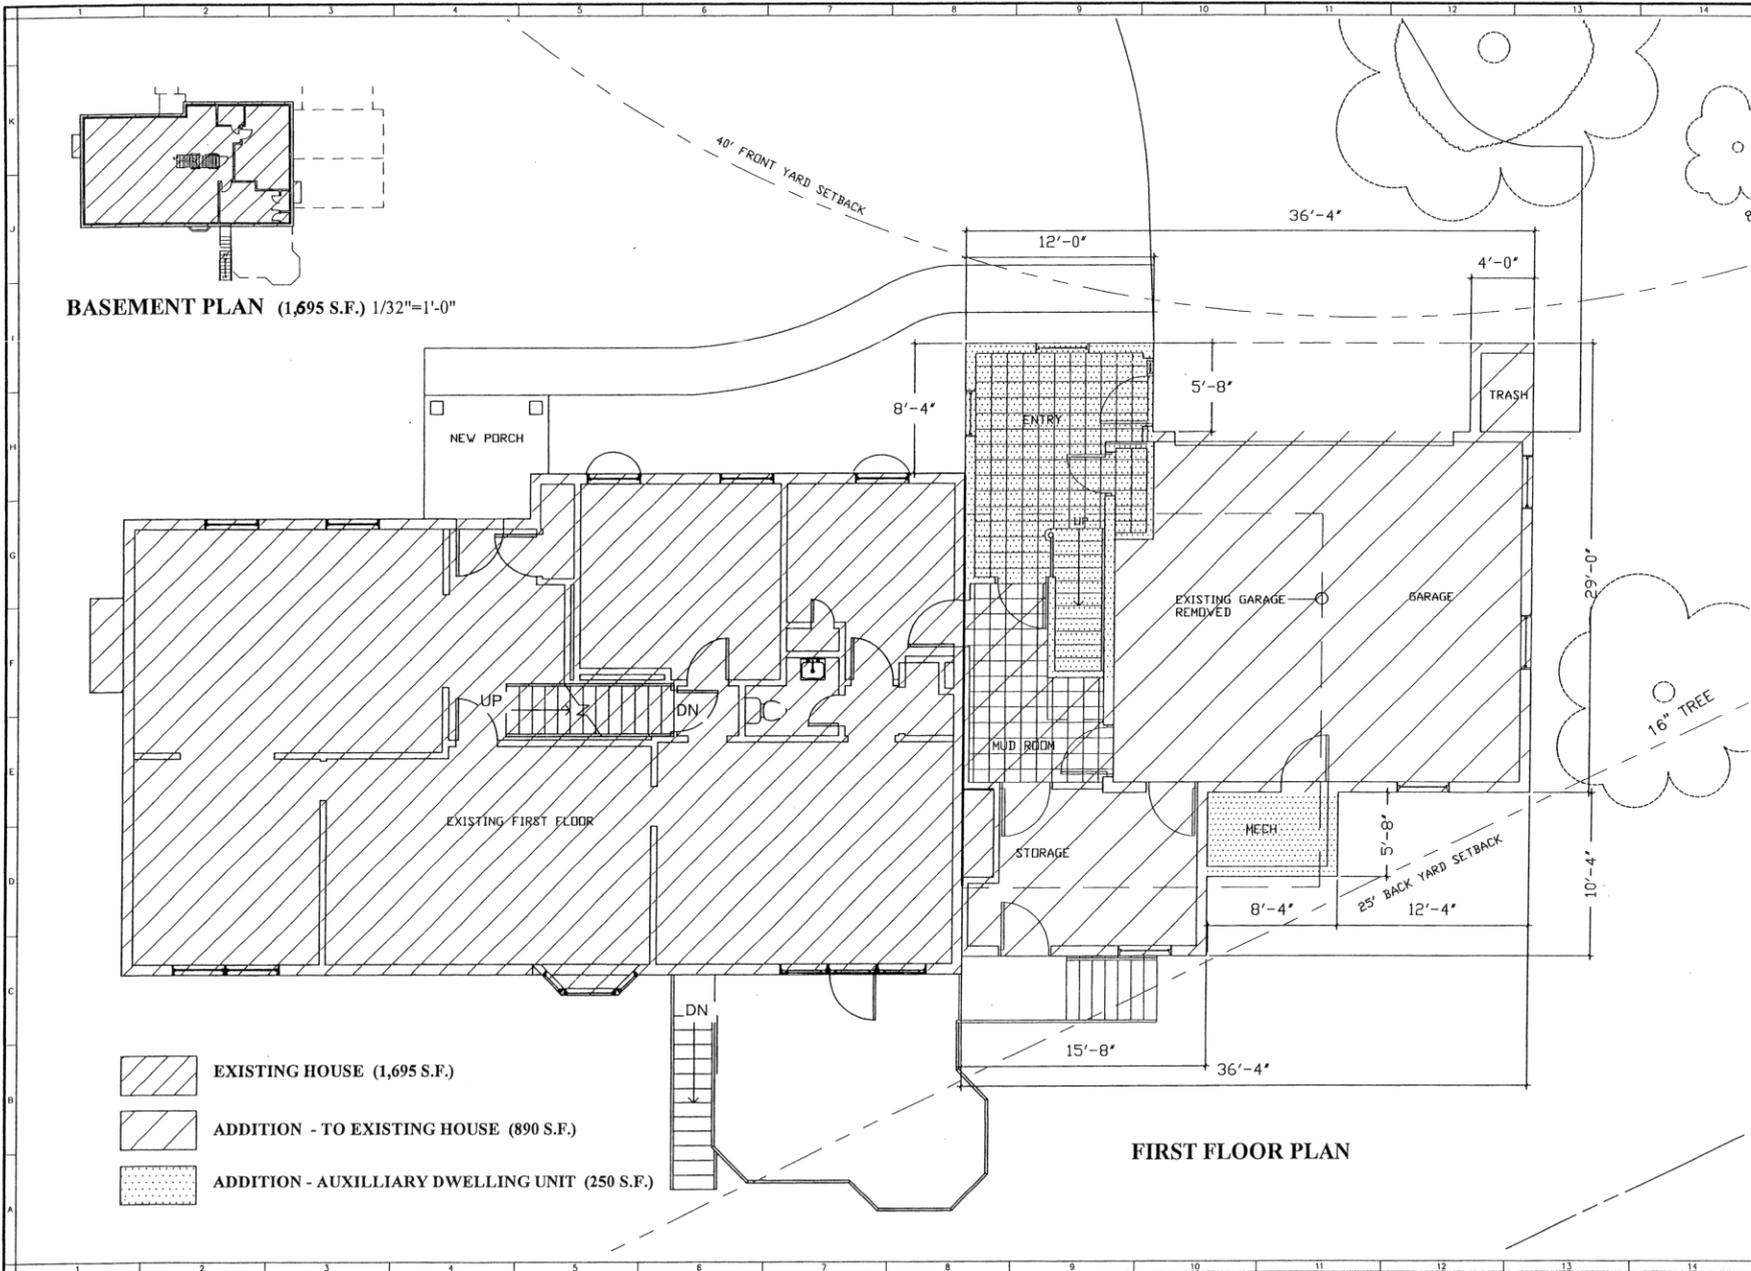

BASEMENT PLAN (1,695 S.F.) 1/32"=1'-0"

FIRST FLOOR PLAN

- EXISTING HOUSE (1,695 S.F.)
- ADDITION - TO EXISTING HOUSE (890 S.F.)
- ADDITION - AUXILIARY DWELLING UNIT (250 S.F.)



**ADDITION
TO
1025 DELF DRIVE
McLEAN, VA 22101**

SPECIAL PERMIT	10-12-10
# REVISION	DATE


ARCHITECT OF RECORD
DAVIS BUCKLEY
 A PROFESSIONAL CORPORATION
 ARCHITECTS AND PLANNERS
 1412 K STREET, N.W. SUITE 900 WASHINGTON, D.C. 20005
 (202) 222-1211 FAX: (202) 222-1212

DRAWING TITLE
FIRST FLOOR

FILE NAME	SET	SPECIAL
3/18		7/21
SCALE		DATE
1/8" = 1'-0"		7/21

DRAWING NUMBER
A-1

ATTACHMENT 1

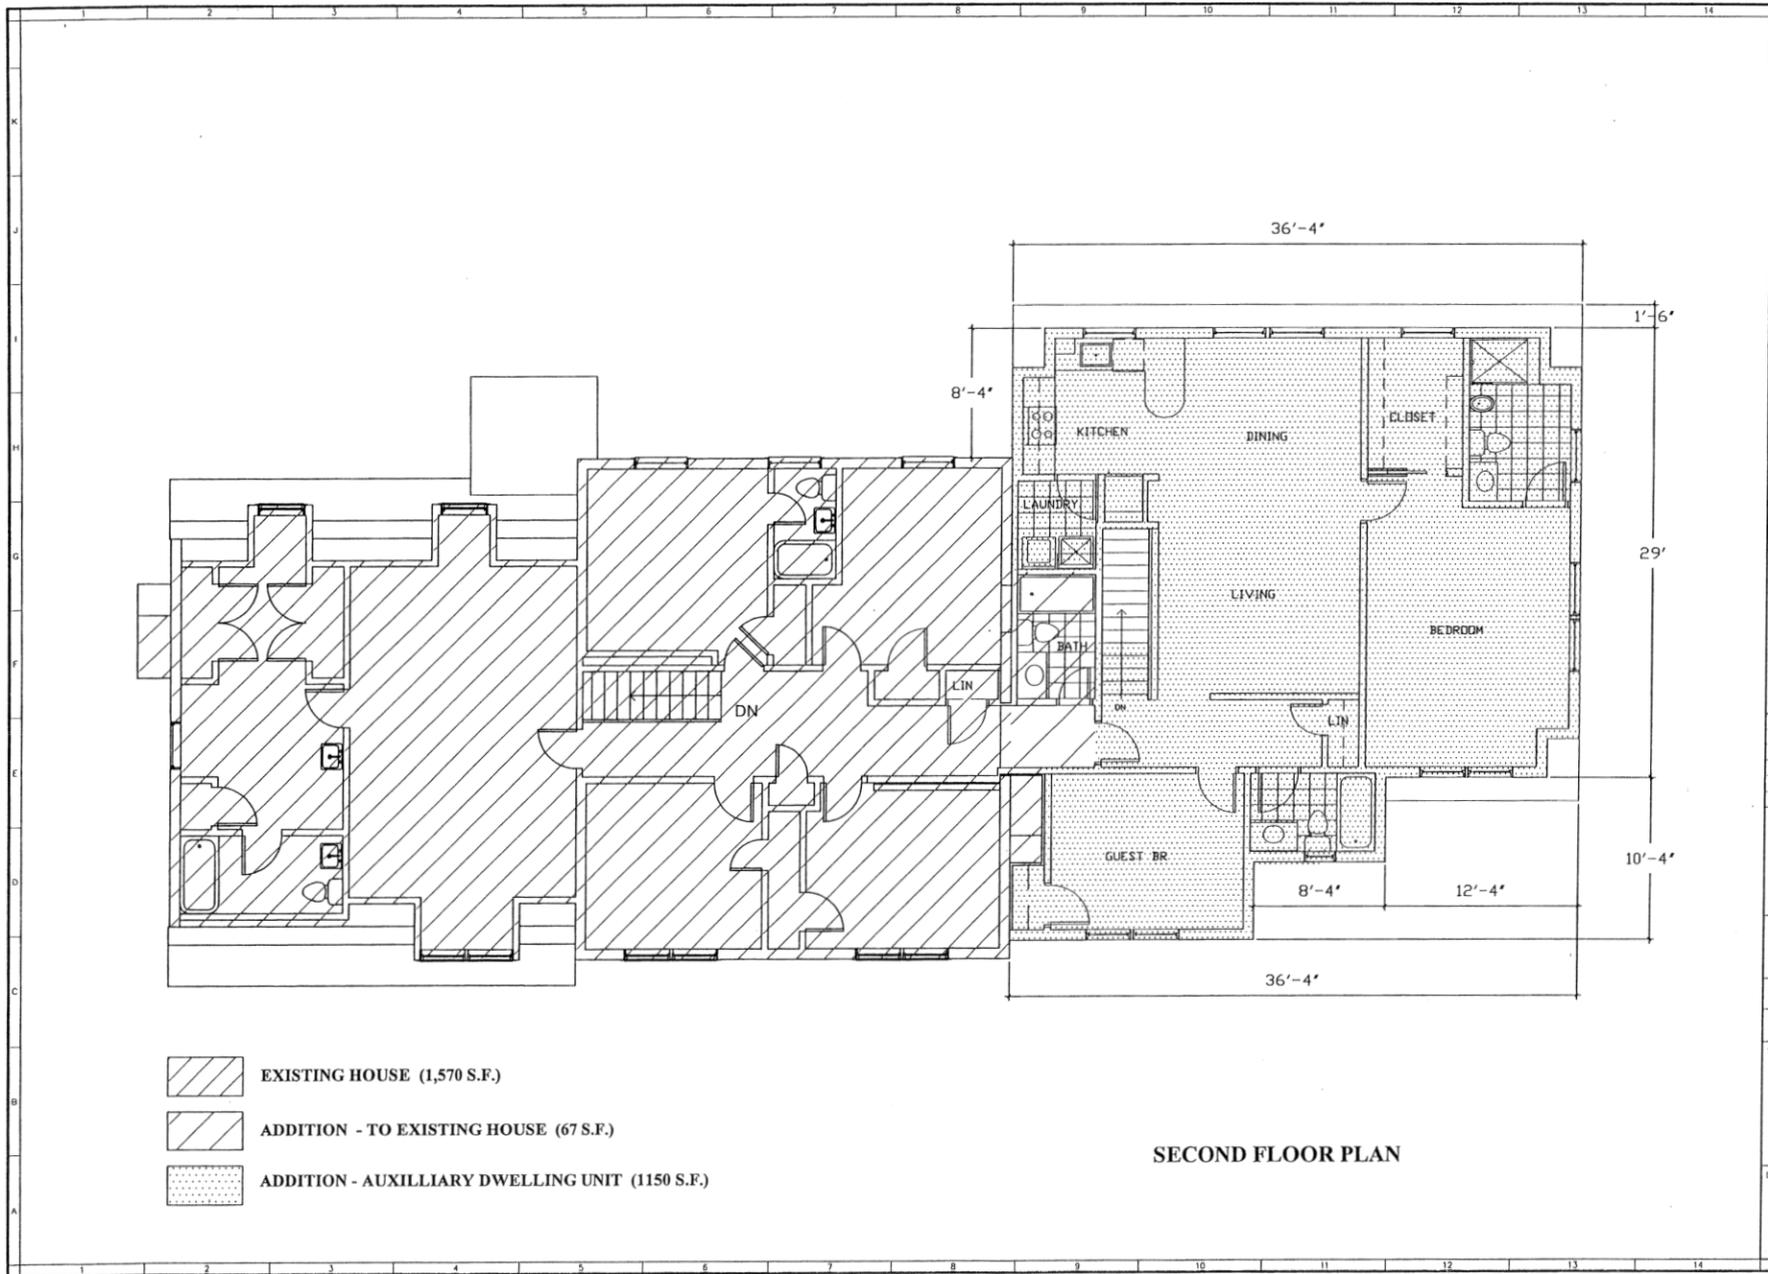

**ADDITION
TO
1025 DELF DRIVE
MCLEAN, VA 22101**

SPECIAL PERMIT	10-12-10
# REVISION	DATE

ARCHITECT OF RECORD
DAVIS BUCKLEY
 A PROFESSIONAL CORPORATION
 ARCHITECTS AND PLANNERS
 1412 K STREET, S.W. SUITE 400 WASHINGTON, D.C. 20005
 (202) 229-1224 FAX (202) 229-1212

DRAWING TITLE
SECOND FLOOR PLAN

FILE NAME	SET	SPECIAL PERMIT
SCALE	DATE	
1/8"=1'-0"	7/21/10	

SEAL

DRAWING NUMBER

A-2